


2.5

CoreClad Internal Corner - 'W' Flashing Cavity System

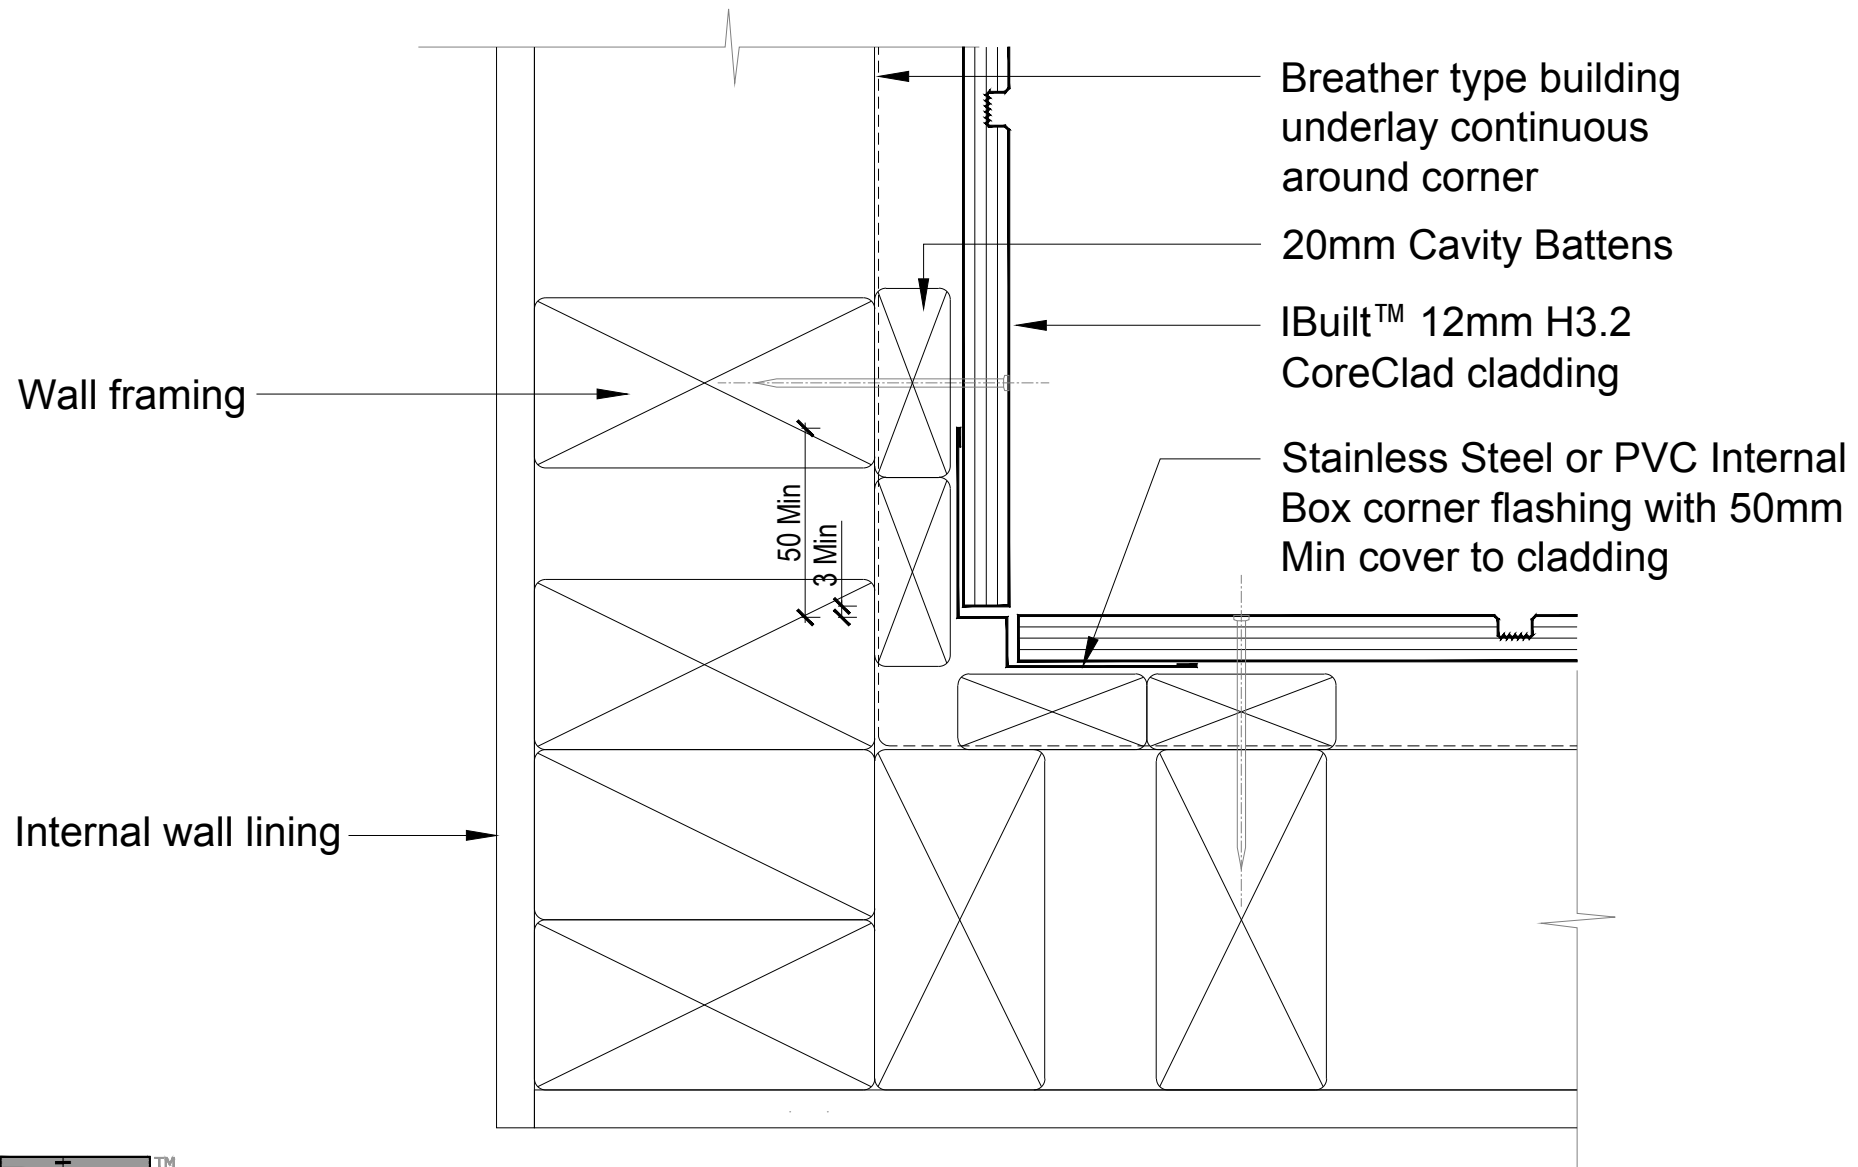

I Built™ CoreClad Ply Cladding is to be installed as per the requirements of Clause E2/AS1 Section 9.8